

**GHO HOMES**

A GREEN BRICK PARTNER


**CECELIA**

3 BEDS • DEN • 2.5 BATHS • 3 BAY GARAGE • 43' x 90' • 3,567 SF  
A/C: 2,569 sf • covered entry: 46 sf • covered patio: 273 sf • garage: 679 sf

All dimensions, features, specifications and square footages are approximate and subject to change without notice. Maps, plans, landscaping and elevation renderings are artist's conceptions, are not to scale, and may not accurately depict the homes or lots as they are built. © GHO Homes 2023. Revised September 20, 2023.



772.257.1100 • GHOHOMES.COM

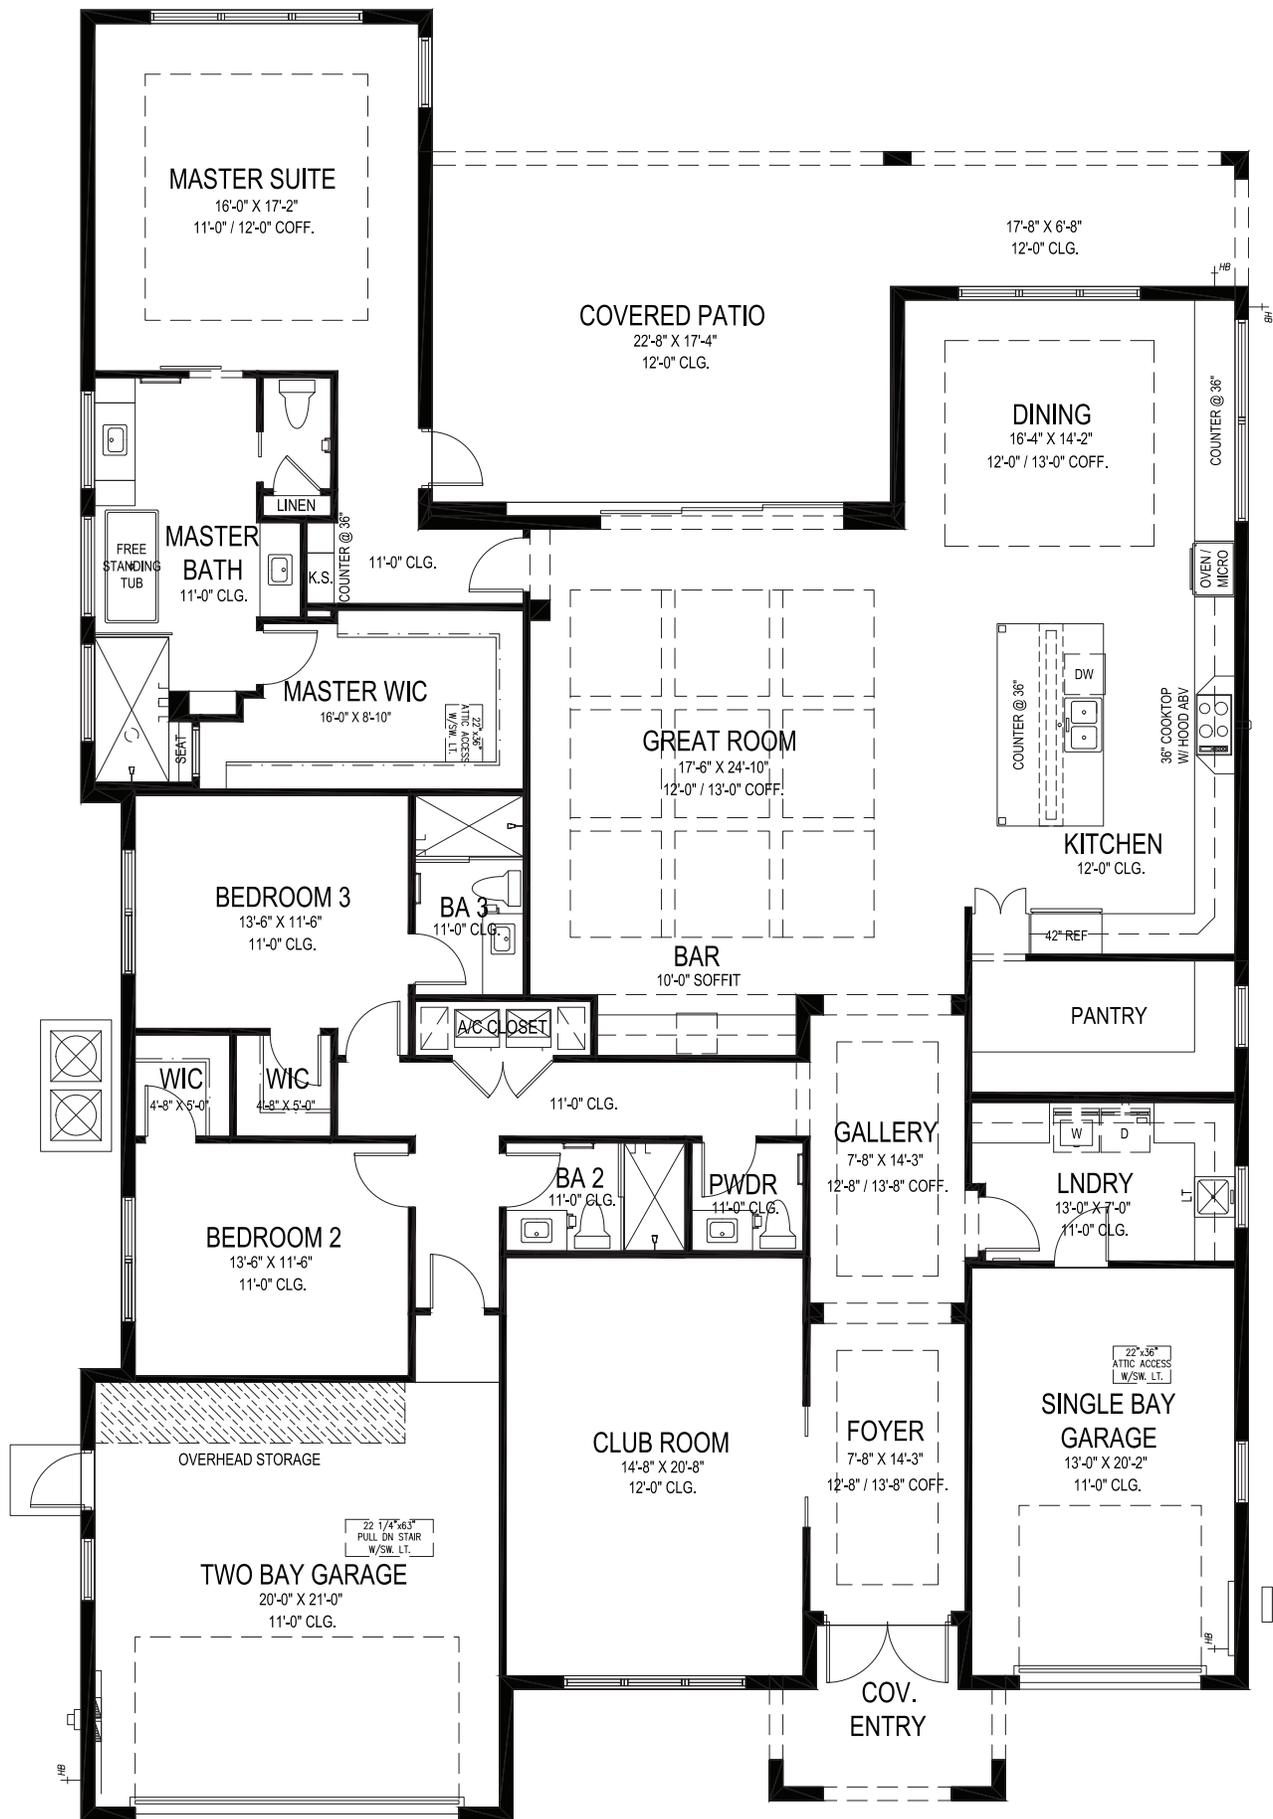

**GHO HOMES**

A GREEN BRICK PARTNER

**KEENAN**


3 BEDS • DEN • 3.5 BATHS • 3 BAY GARAGE • 57'-8" x 89'-6" • 4,651 SF  
A/C: 3,299 sf • covered entry: 86 sf • covered patio: 511 sf • garages: 755 sf

All dimensions, features, specifications and square footages are approximate and subject to change without notice. Maps, plans, landscaping and elevation renderings are artist's conceptions, are not to scale, and may not accurately depict the homes or lots as they are built. © GHO Homes 2024. Revised June 20, 2024.



772.257.1100 • GHOHOMES.COM



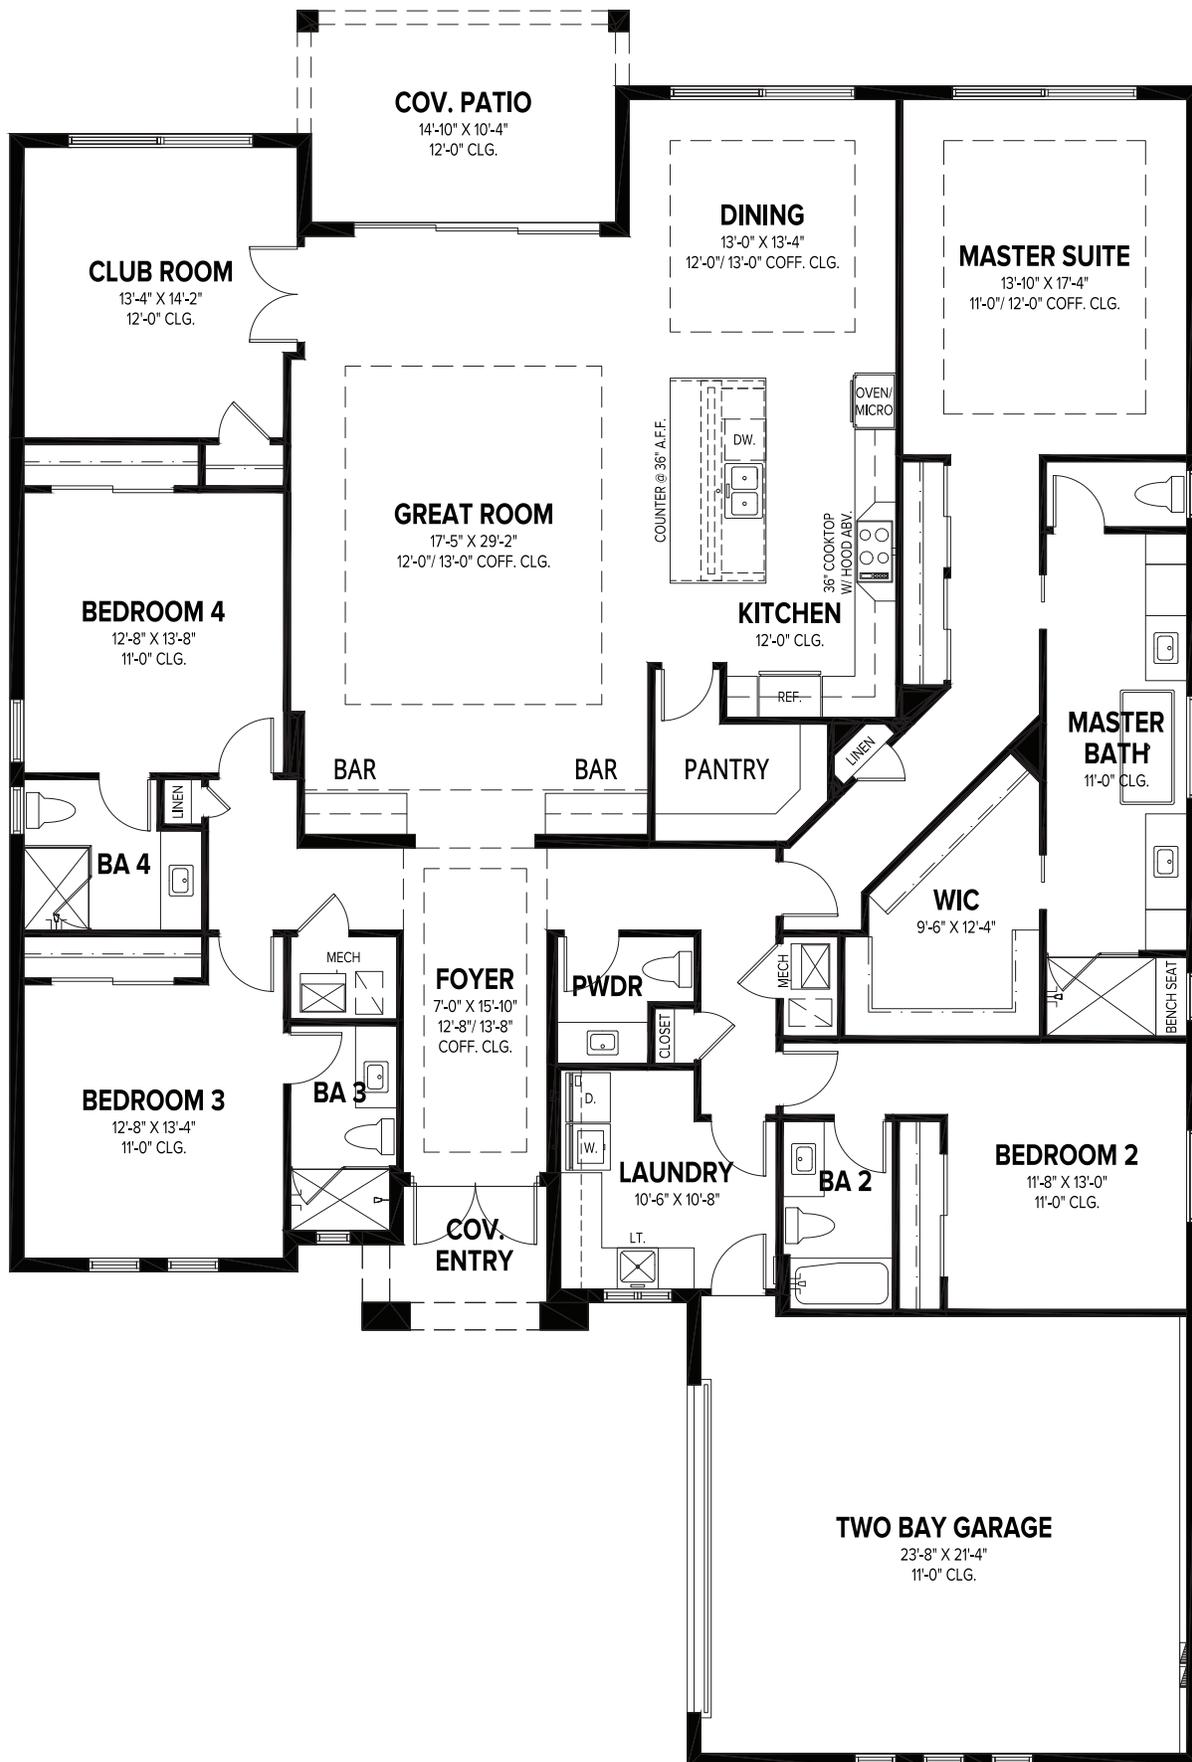

## MARCELLA

4 BEDS • 4.5 BATHS • DEN • 2 BAY GARAGE • 58' x 85'-8" • 4,019 SF  
A/C: 3,245 sf • covered entry: 60 sf • covered patio: 160 sf • garage: 554 sf

# GHO HOMES


A GREEN BRICK PARTNER

772.257.1100 • GHOHOMES.COM

All dimensions, features, specifications and square footages are approximate and subject to change without notice. Maps, plans, landscaping and elevation renderings are artist's conceptions, are not to scale, and may not accurately depict the homes or lots as they are built. © GHO Homes 2025. Revised May 5, 2025.





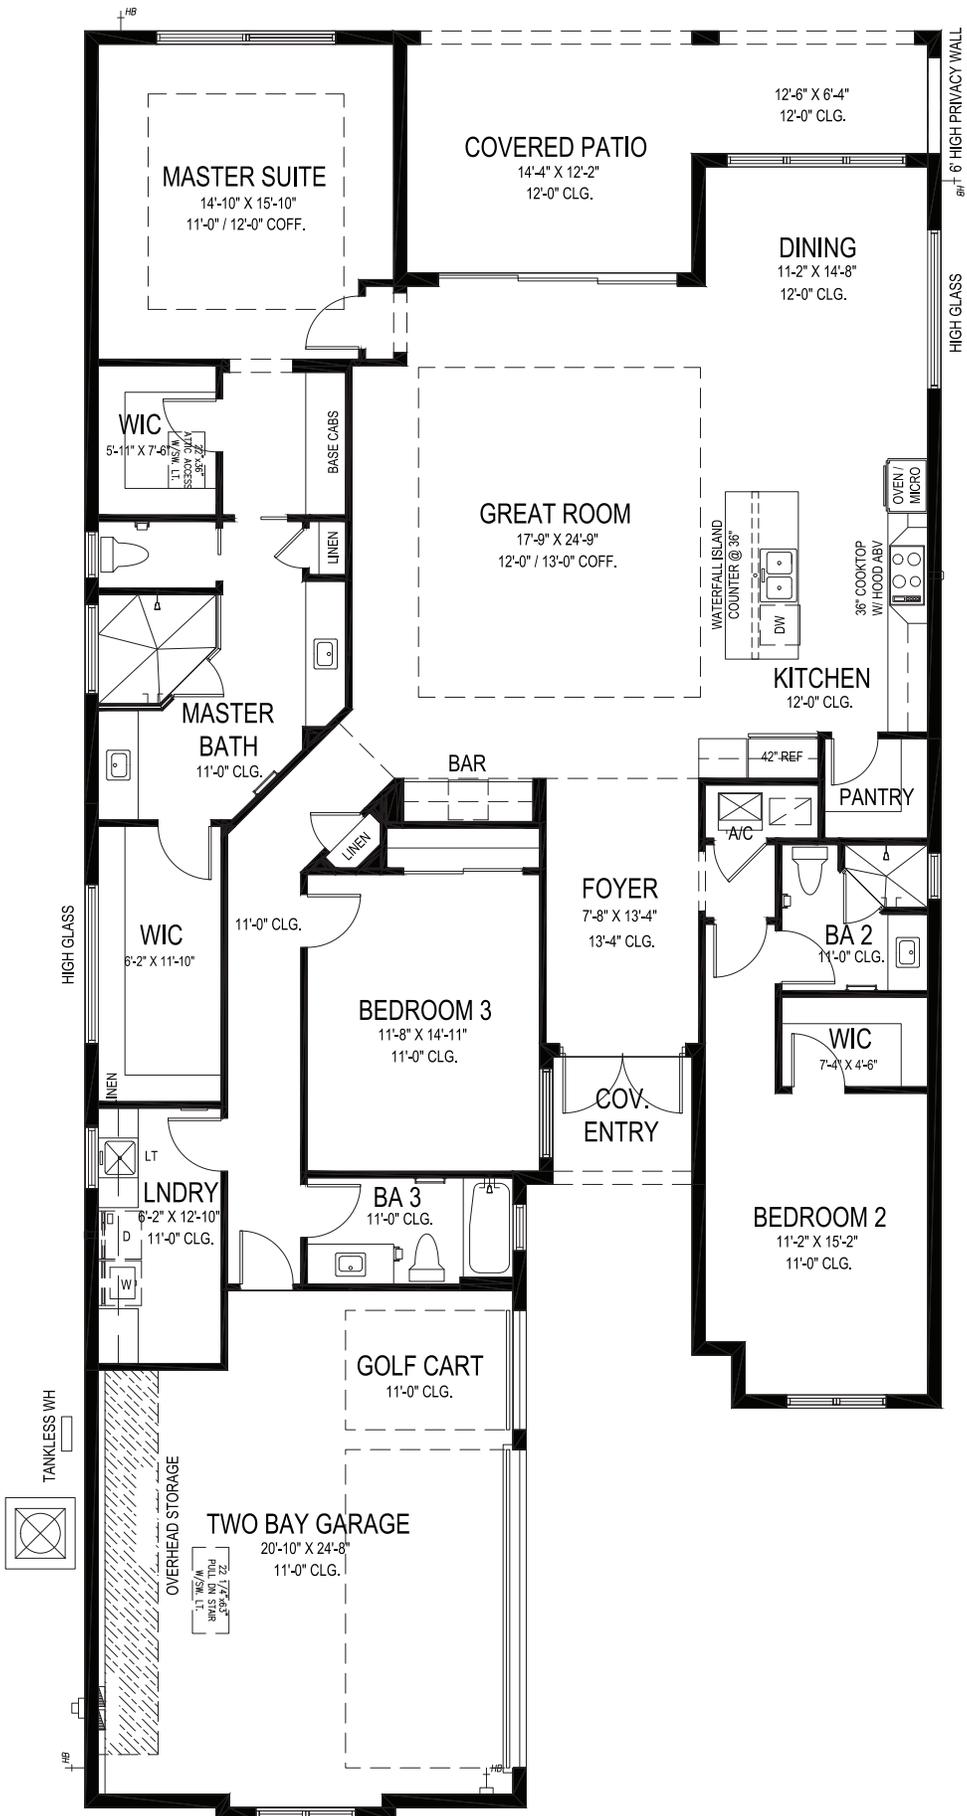

# STELLA


3 BEDS • 3 BATHS • 2+ BAY GARAGE • 43' x 90' • 3,330 SF  
 A/C: 2,480 sf • covered entry: 45 sf • covered patio: 251 sf • garage: 554 sf



772.257.1100 • GHOHOMES.COM

All dimensions, features, specifications and square footages are approximate and subject to change without notice. Maps, plans, landscaping and elevation renderings are artist's conceptions, are not to scale, and may not accurately depict the homes or lots as they are built. © GHO Homes 2024. Revised July 25, 2024.



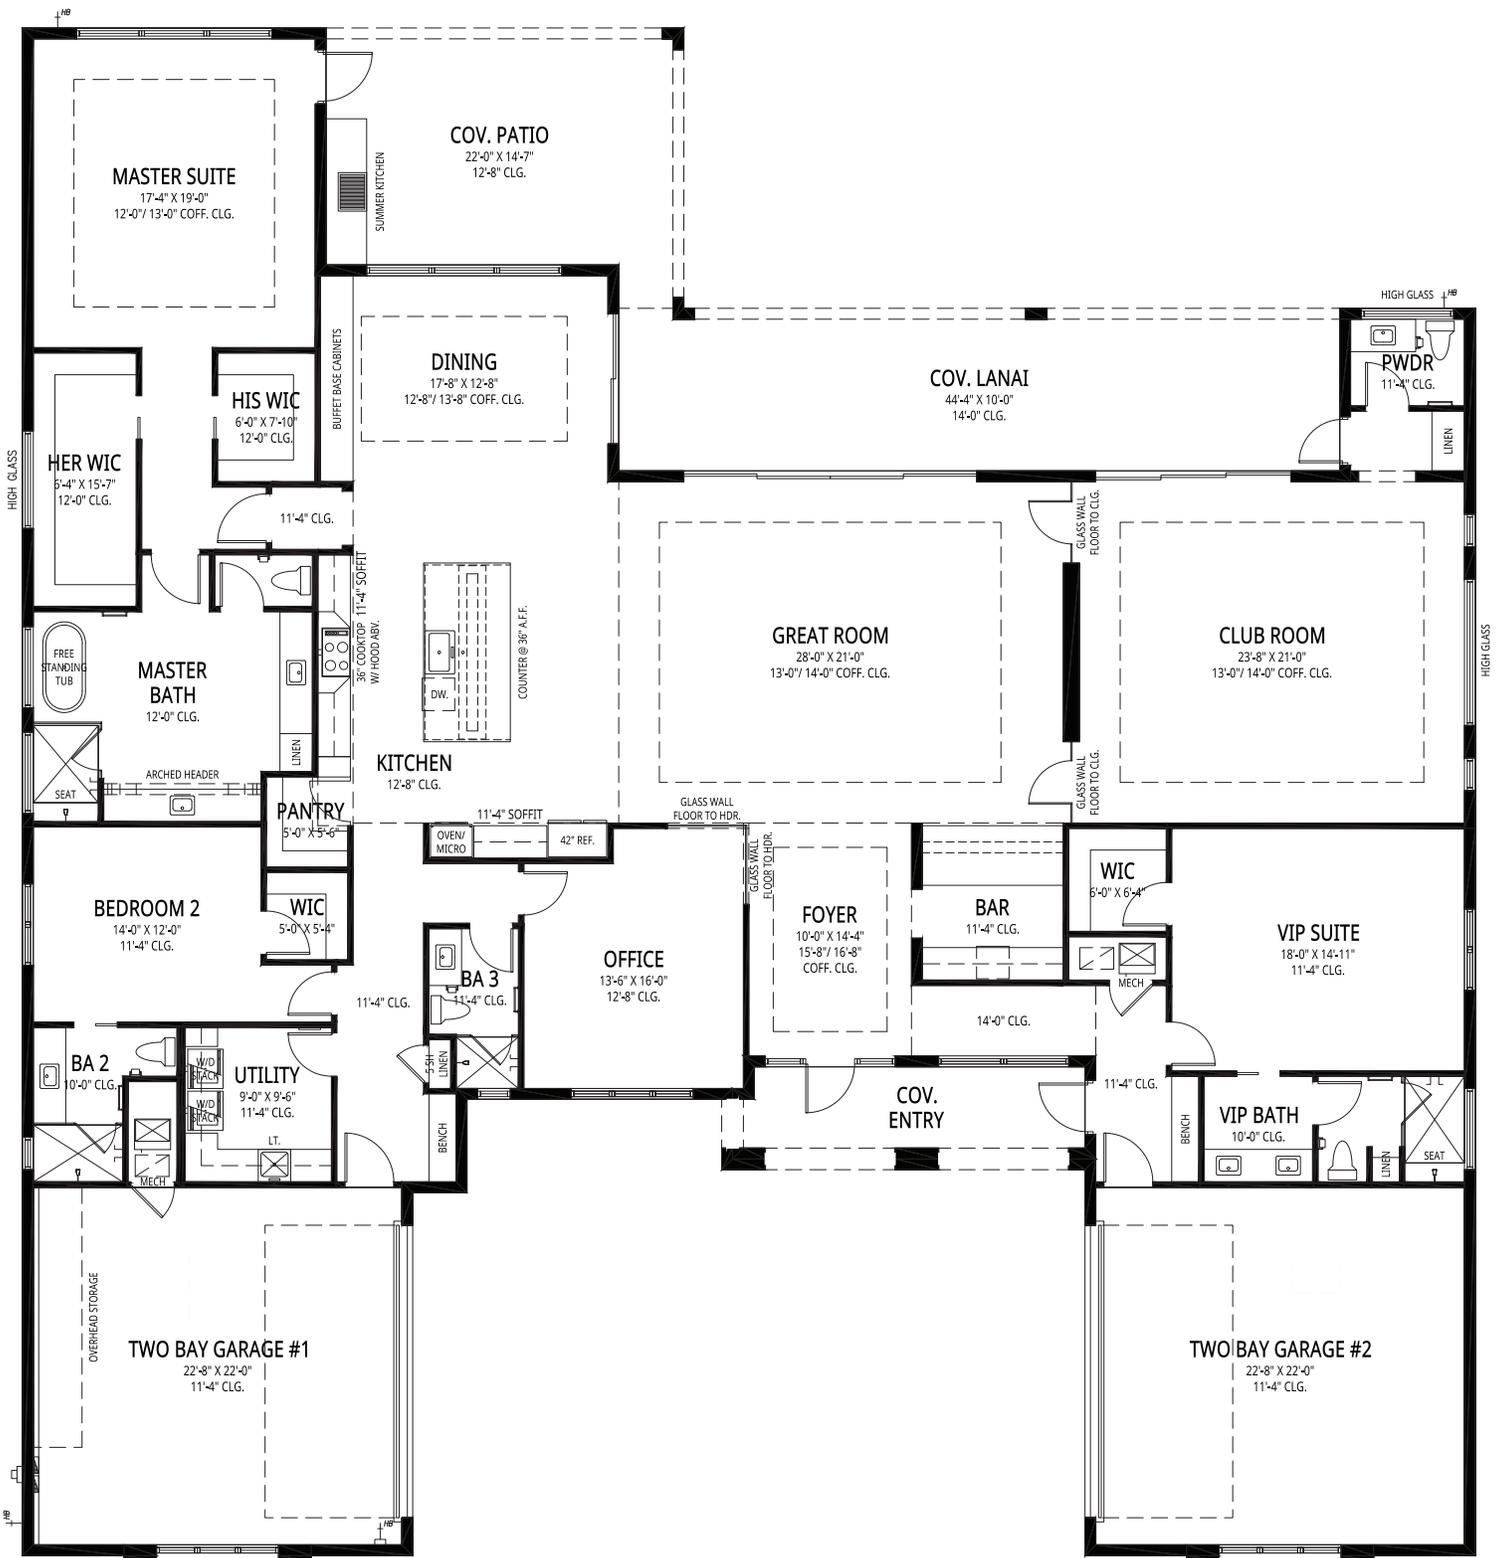

## VITTORIO GRANDE

3 BEDS • DEN • 4 BATHS • (2) 2-BAY GARAGES • 89'-4" X 94'-4"  
 6,521 SF • A/C: 4,513 sf • covered entry: 137 sf  
 covered lanai: 443 sf • covered patio: 332 sf • garage: 1,096 sf

# GHO HOMES

A GREEN BRICK PARTNER

772.257.1100 • GHOHOMES.COM

All dimensions, features, specifications and square footages are approximate and subject to change without notice. Maps, plans, landscaping and elevation renderings are artist's conceptions, are not to scale, and may not accurately depict the homes or lots as they are built. © GHO Homes 2025. Revised January 21, 2025.



