



THE RESERVE AT GRAND HARBOR

COMMUNITY PRICE LIST

PLAN	BED	BATH	DEN	GARAGE	SF	PRICE
Oakmont 25	3	3.5	Y	3 BAY	2,827	\$1,788,990
Somerset	3	3.5	Y	3 BAY	3,083	\$1,810,990
Tidewater	3	3.5	Y	3 BAY	3,001	\$1,849,990
Bridgewater	3	3.5	Y	3 BAY	3,151	\$1,884,990
Artistry	4	4	Y	3 BAY	3,143	\$1,897,990
Riviera	3	3.5	Y	3 BAY	3,605	\$2,039,990

THE CASITA FLOORPLANS

PLAN	BED	BATH	DEN	GARAGE	SF	PRICE
Oakmont 25 Club	3	5	Y	3 BAY	3,232	\$1,895,490
Somerset Guest	4	4.5	Y	3 BAY	3,083	\$1,912,490

All base prices above include a standard homesite in The Reserve with a standard pool and screen enclosure. Golf course and oversized homesites are limited, unique and will have a lot premium associated. Not all plans are designed to fit on every homesite. Contact your salesperson for specific lot information.

To learn more about these homes, please contact
Chris Clark at 772.257.1100 or e-mail chclark@ghohomes.com





THE RESERVE AT GRAND HARBOR

COMMUNITY PROFILE

COMMUNITY OVERVIEW

The Reserve at Grand Harbor in Vero Beach offers an unparalleled lifestyle, seamlessly blending luxury living with the exceptional amenities of Grand Harbor Golf & Beach Club. Homebuyers can select from 8 thoughtfully designed residences with modern architecture and high-end finishes available through our Design Studio. New construction homes range from 3- to 4-bedroom plus den and all are complete with 3-car garages. All plans can be customized to best suit your needs and lifestyle.

Each new home includes a Grand Harbor Sports Membership, granting access to all club amenities. Grand Harbor Golf & Beach Club offers two 18-hole championship golf courses, a driving range, an aqua range, chipping greens, and putting greens. The Beach Club is a sanctuary where sun, sand, and sophistication unite. Diverse dining options range from refined dinners to relaxed poolside meals, while top-tier racquets facilities and vibrant fitness programs cater to all members. Exciting tournaments, culinary experiences, social events, and more ensure there's always something happening. Discover the perfect blend of comfort, luxury, and community in Vero Beach's most sought-after neighborhood.

Driving Directions:


From I95 and State Rd 60. Head east on 20th St, turn left on 58th Ave, turn right on 53rd St, Use the left lane to turn left onto Indian River Blvd.

Follow the road to "The Reserve" Model 2268 Grand Harbor Reserve Sq.

Community Dues/Fees:

\$627.34 a month - payable quarterly, fees include High-speed Internet and cable TV both with Comcast, lawn service, in-ground sprinkler system maintenance with irrigation water (pulled from the ponds), annual mulching, trimming of trees and shrubbery (on a set landscaping schedule), common area maintenance, weekly trash and recycle pickup, and Grand Harbor Security. Every subdivision within Grand Harbor has a different HOA. The Reserve HOA is very reasonable for what is included in return. One-time \$1500 capital contribution fee, \$1500 Road Reserves fee and \$1,500 Developer Site Assessment Fee.



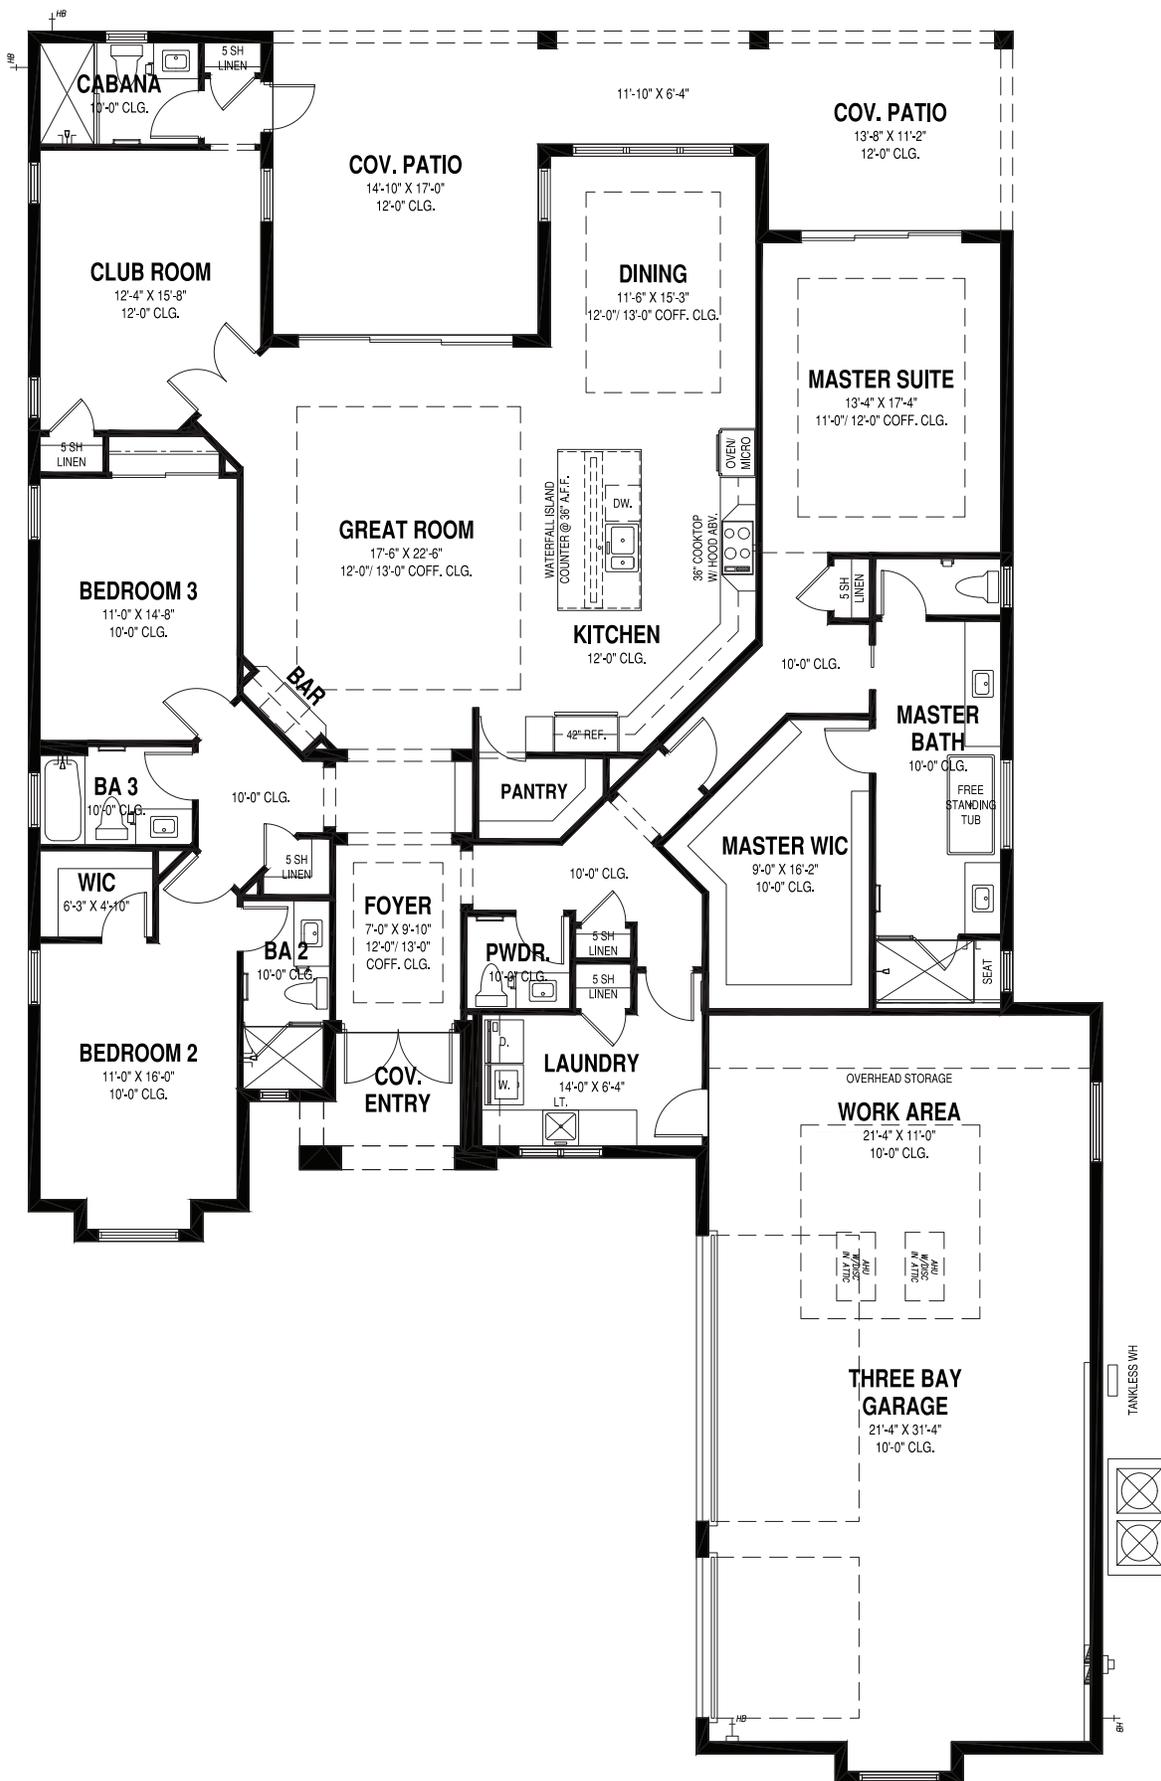

GHO HOMES

A GREEN BRICK PARTNER


OAKMONT 25

3 BEDS • DEN • 3.5 BATHS • 3 BAY GARAGE • 60' x 98' • 4,323 SF
A/C: 2,827 sf • covered entry: 63 sf • covered patio: 486 sf • garage: 947 sf

All dimensions, features, specifications and square footages are approximate and subject to change without notice. Maps, plans, landscaping and elevation renderings are artist's conceptions, are not to scale, and may not accurately depict the homes or lots as they are built. © GHO Homes 2024. Revised November 11, 2024.



772.257.1100 • GHOHOMES.COM

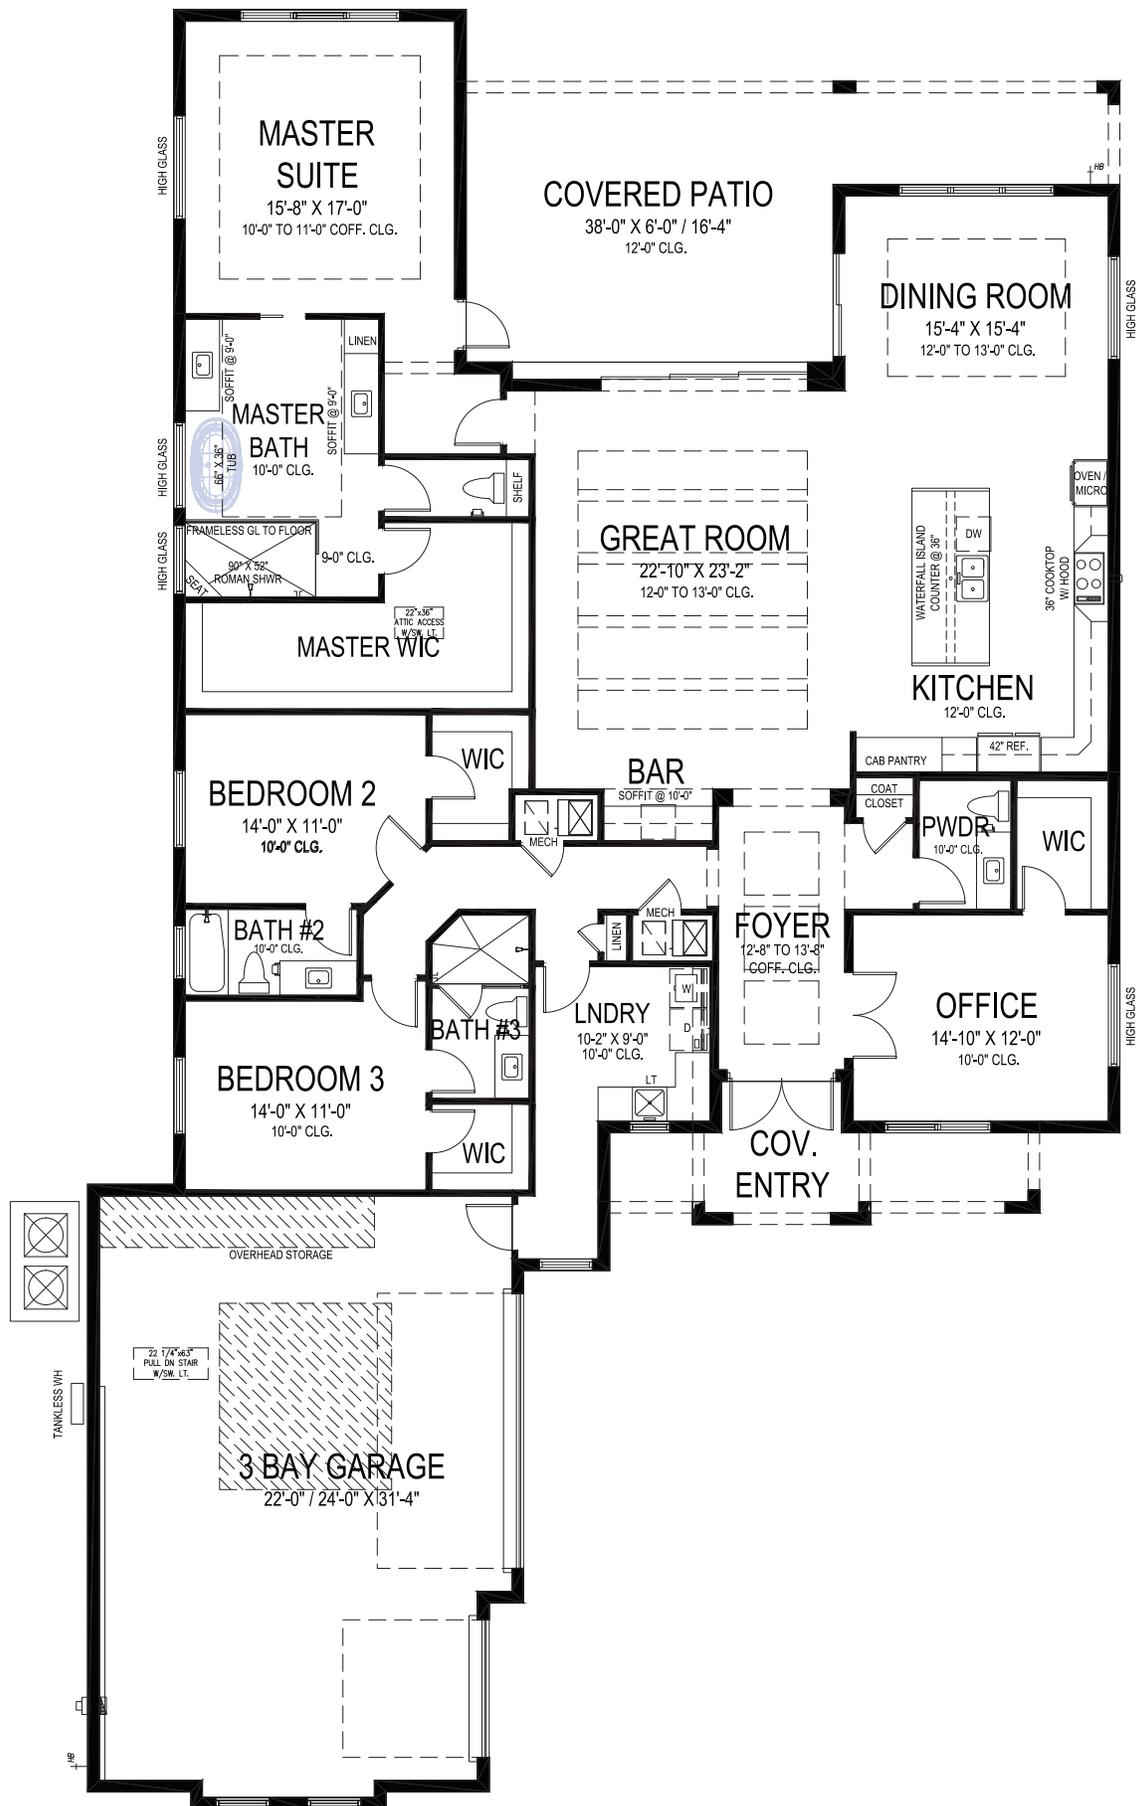

GHO HOMES

A GREEN BRICK PARTNER

SOMERSET

3 BEDS • DEN • 3.5 BATHS • 3 BAY GARAGE • 60' x 104'-8" • 4,544 SF
A/C: 3,083 sf • covered entry: 145 sf • covered patio: 448 sf • garage: 868 sf

772.257.1100 • GHOHOMES.COM

All dimensions, features, specifications and square footages are approximate and subject to change without notice. Maps, plans, landscaping and elevation renderings are artist's conceptions, are not to scale, and may not accurately depict the homes or lots as they are built. © GHO Homes 2023. Revised September 20, 2023.



